
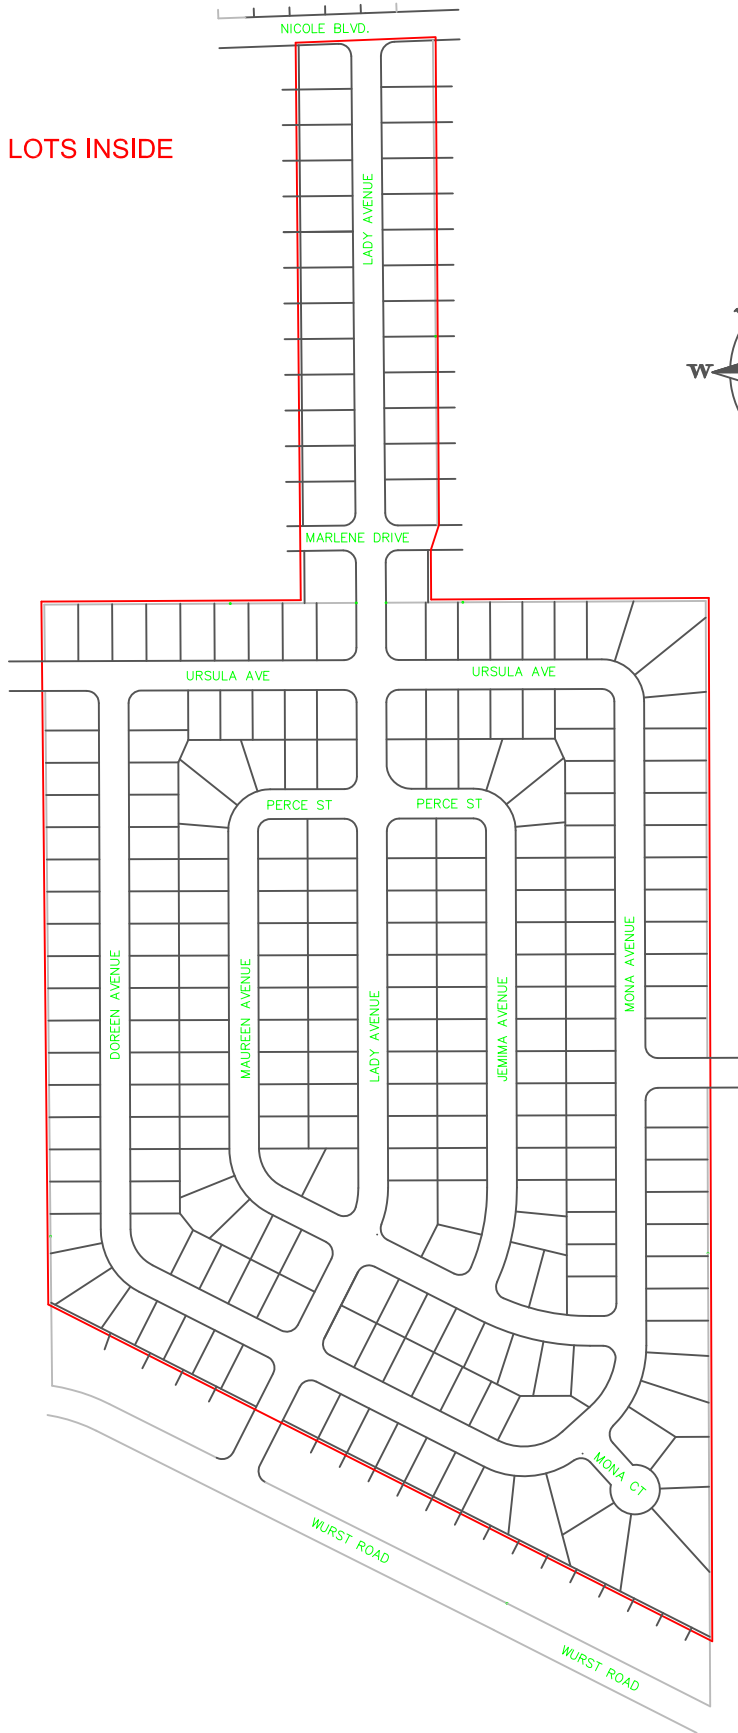


PROJECT LIMITS: ALL LOTS INSIDE
RED LINES

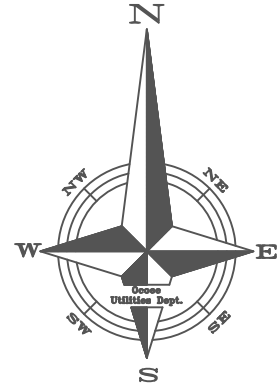

CITY OF OCOEE
UTILITIES DEPARTMENT

PEACH LAKE MANOR WATER SYSTEM
RETROFIT PROJECT
(PROJECT LIMITS)

DATE: 1 / 2010

SCALE: NTS