



PERMITTED FENCE LOCATION ON CORNER LOTS
WHEN LOTS ARE REAR TO REAR WITH SIDE ENTRY ON
REAR LOT OR REAR TO SIDE LOTS

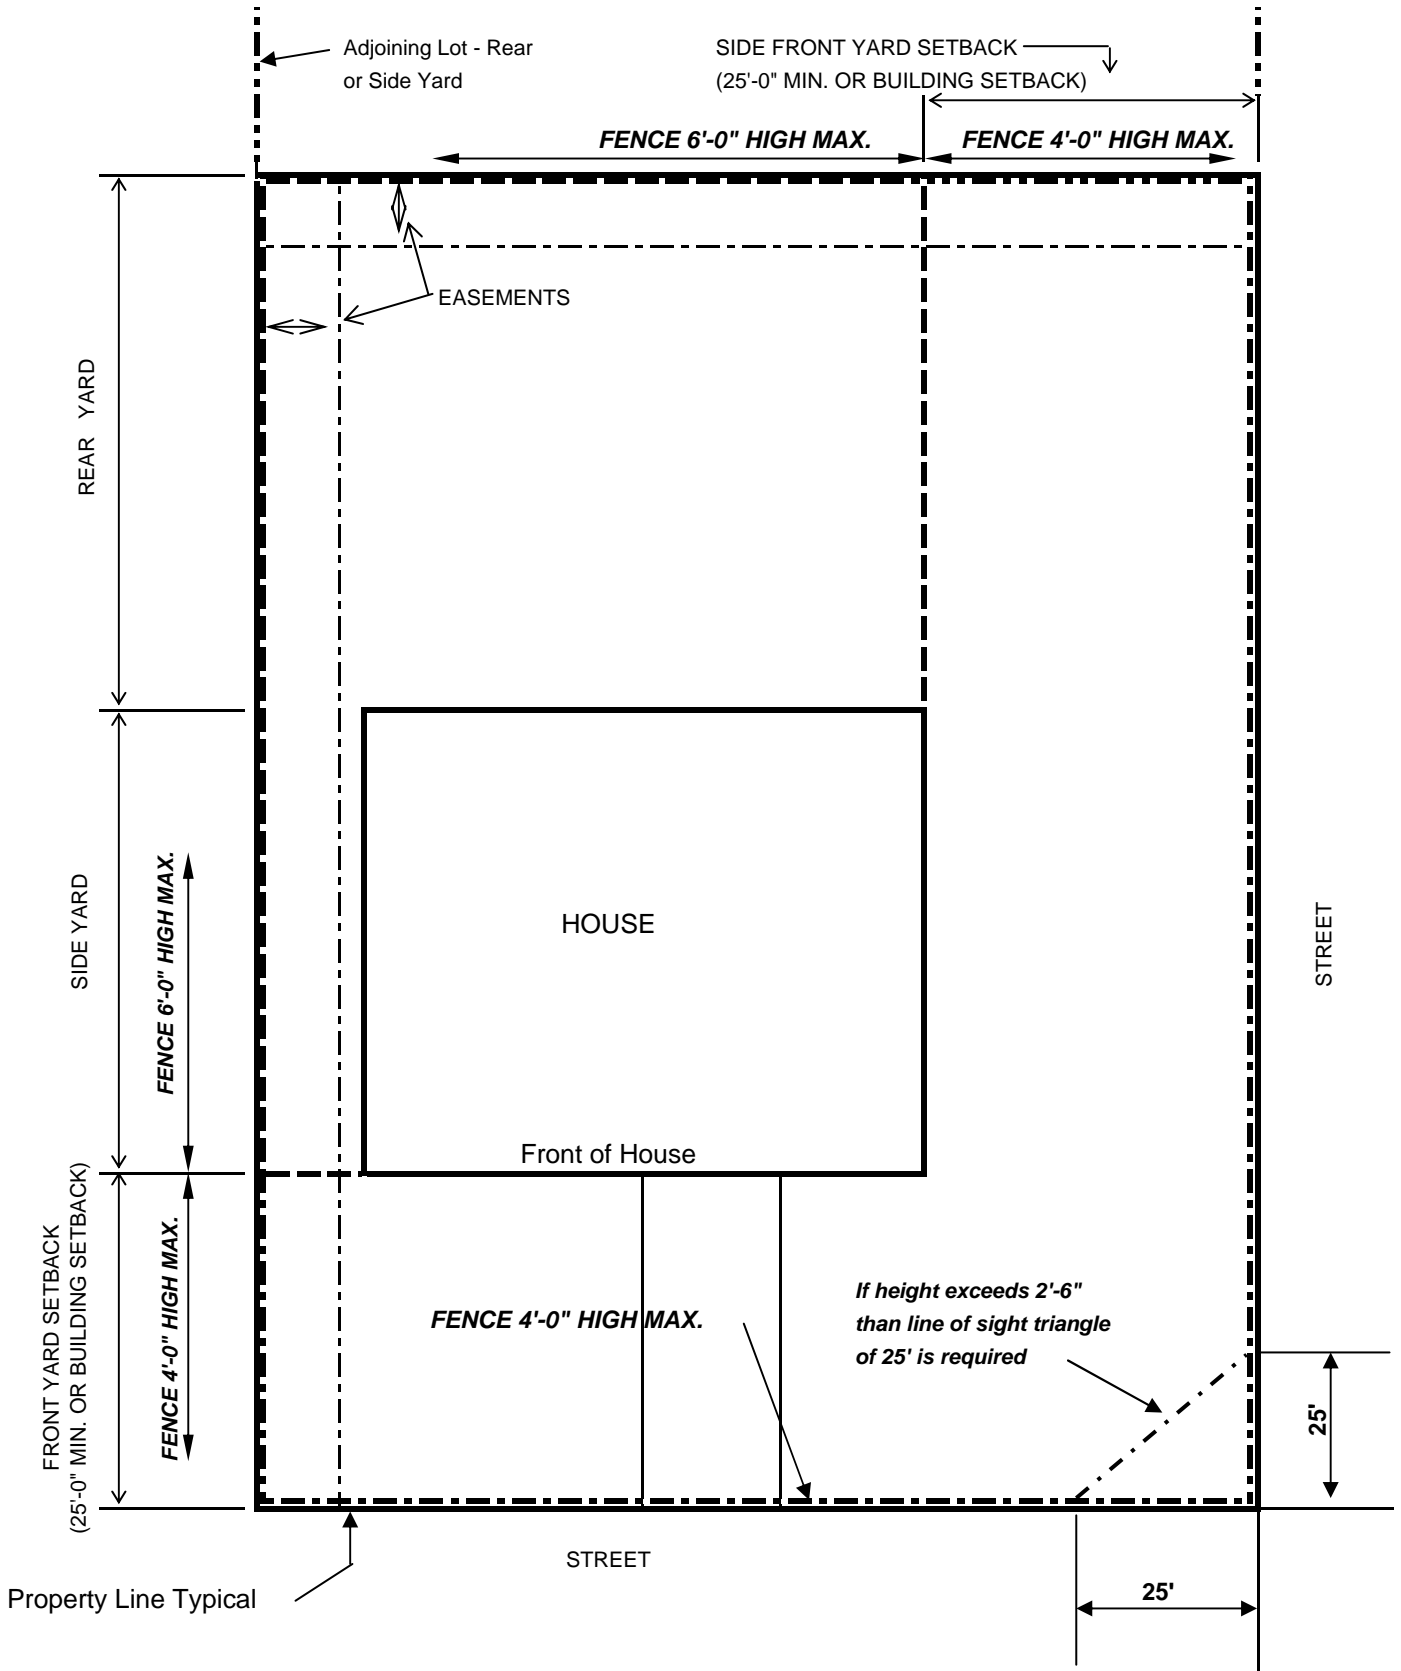

Notes: (Ref: Ordinance No. 2007-025 for complete Code)

1. Fences can not be placed in a conservation easement.
2. If fence crosses perpendicular to a drainage easement, a minimum of 4" (inches) of clearance is required between grade and bottom of fence for drainage flow.

PERMITTED FENCE LOCATION ON CORNER LOTS
WHEN LOTS ARE REAR TO REAR WITH NO SIDE ENTRY ON
REAR LOT

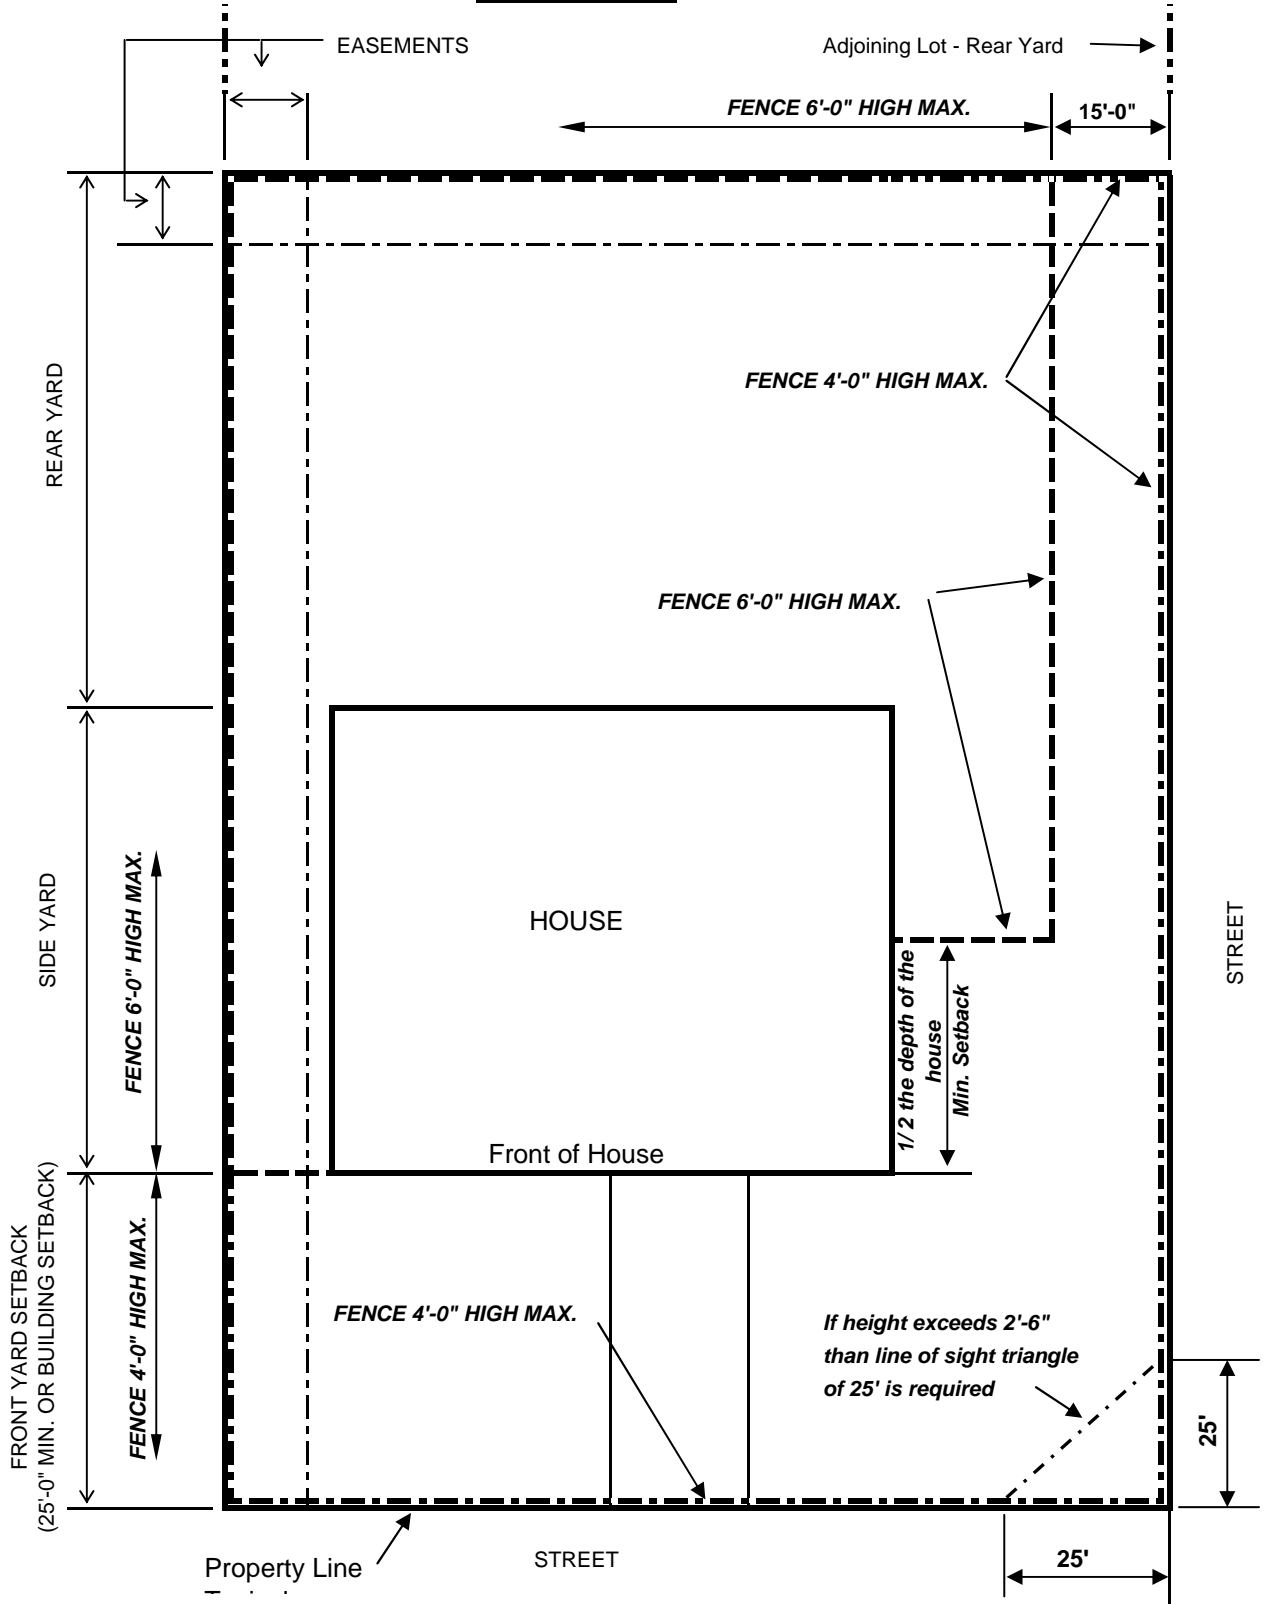

Notes: (Ref: Ordinance No. 2007-025 for complete Code)

1. Fences can not be placed in a conservation easement.
2. If fence crosses perpendicular to a drainage easement, a minimum of 4" (inches) of clearance is required between grade and bottom of fence for drainage flow.